

DETAIL AT DECK



SCALE
3" = 1'-0"

3

FLOOR CONNECTION

SCALE
3" = 1'-0"

1

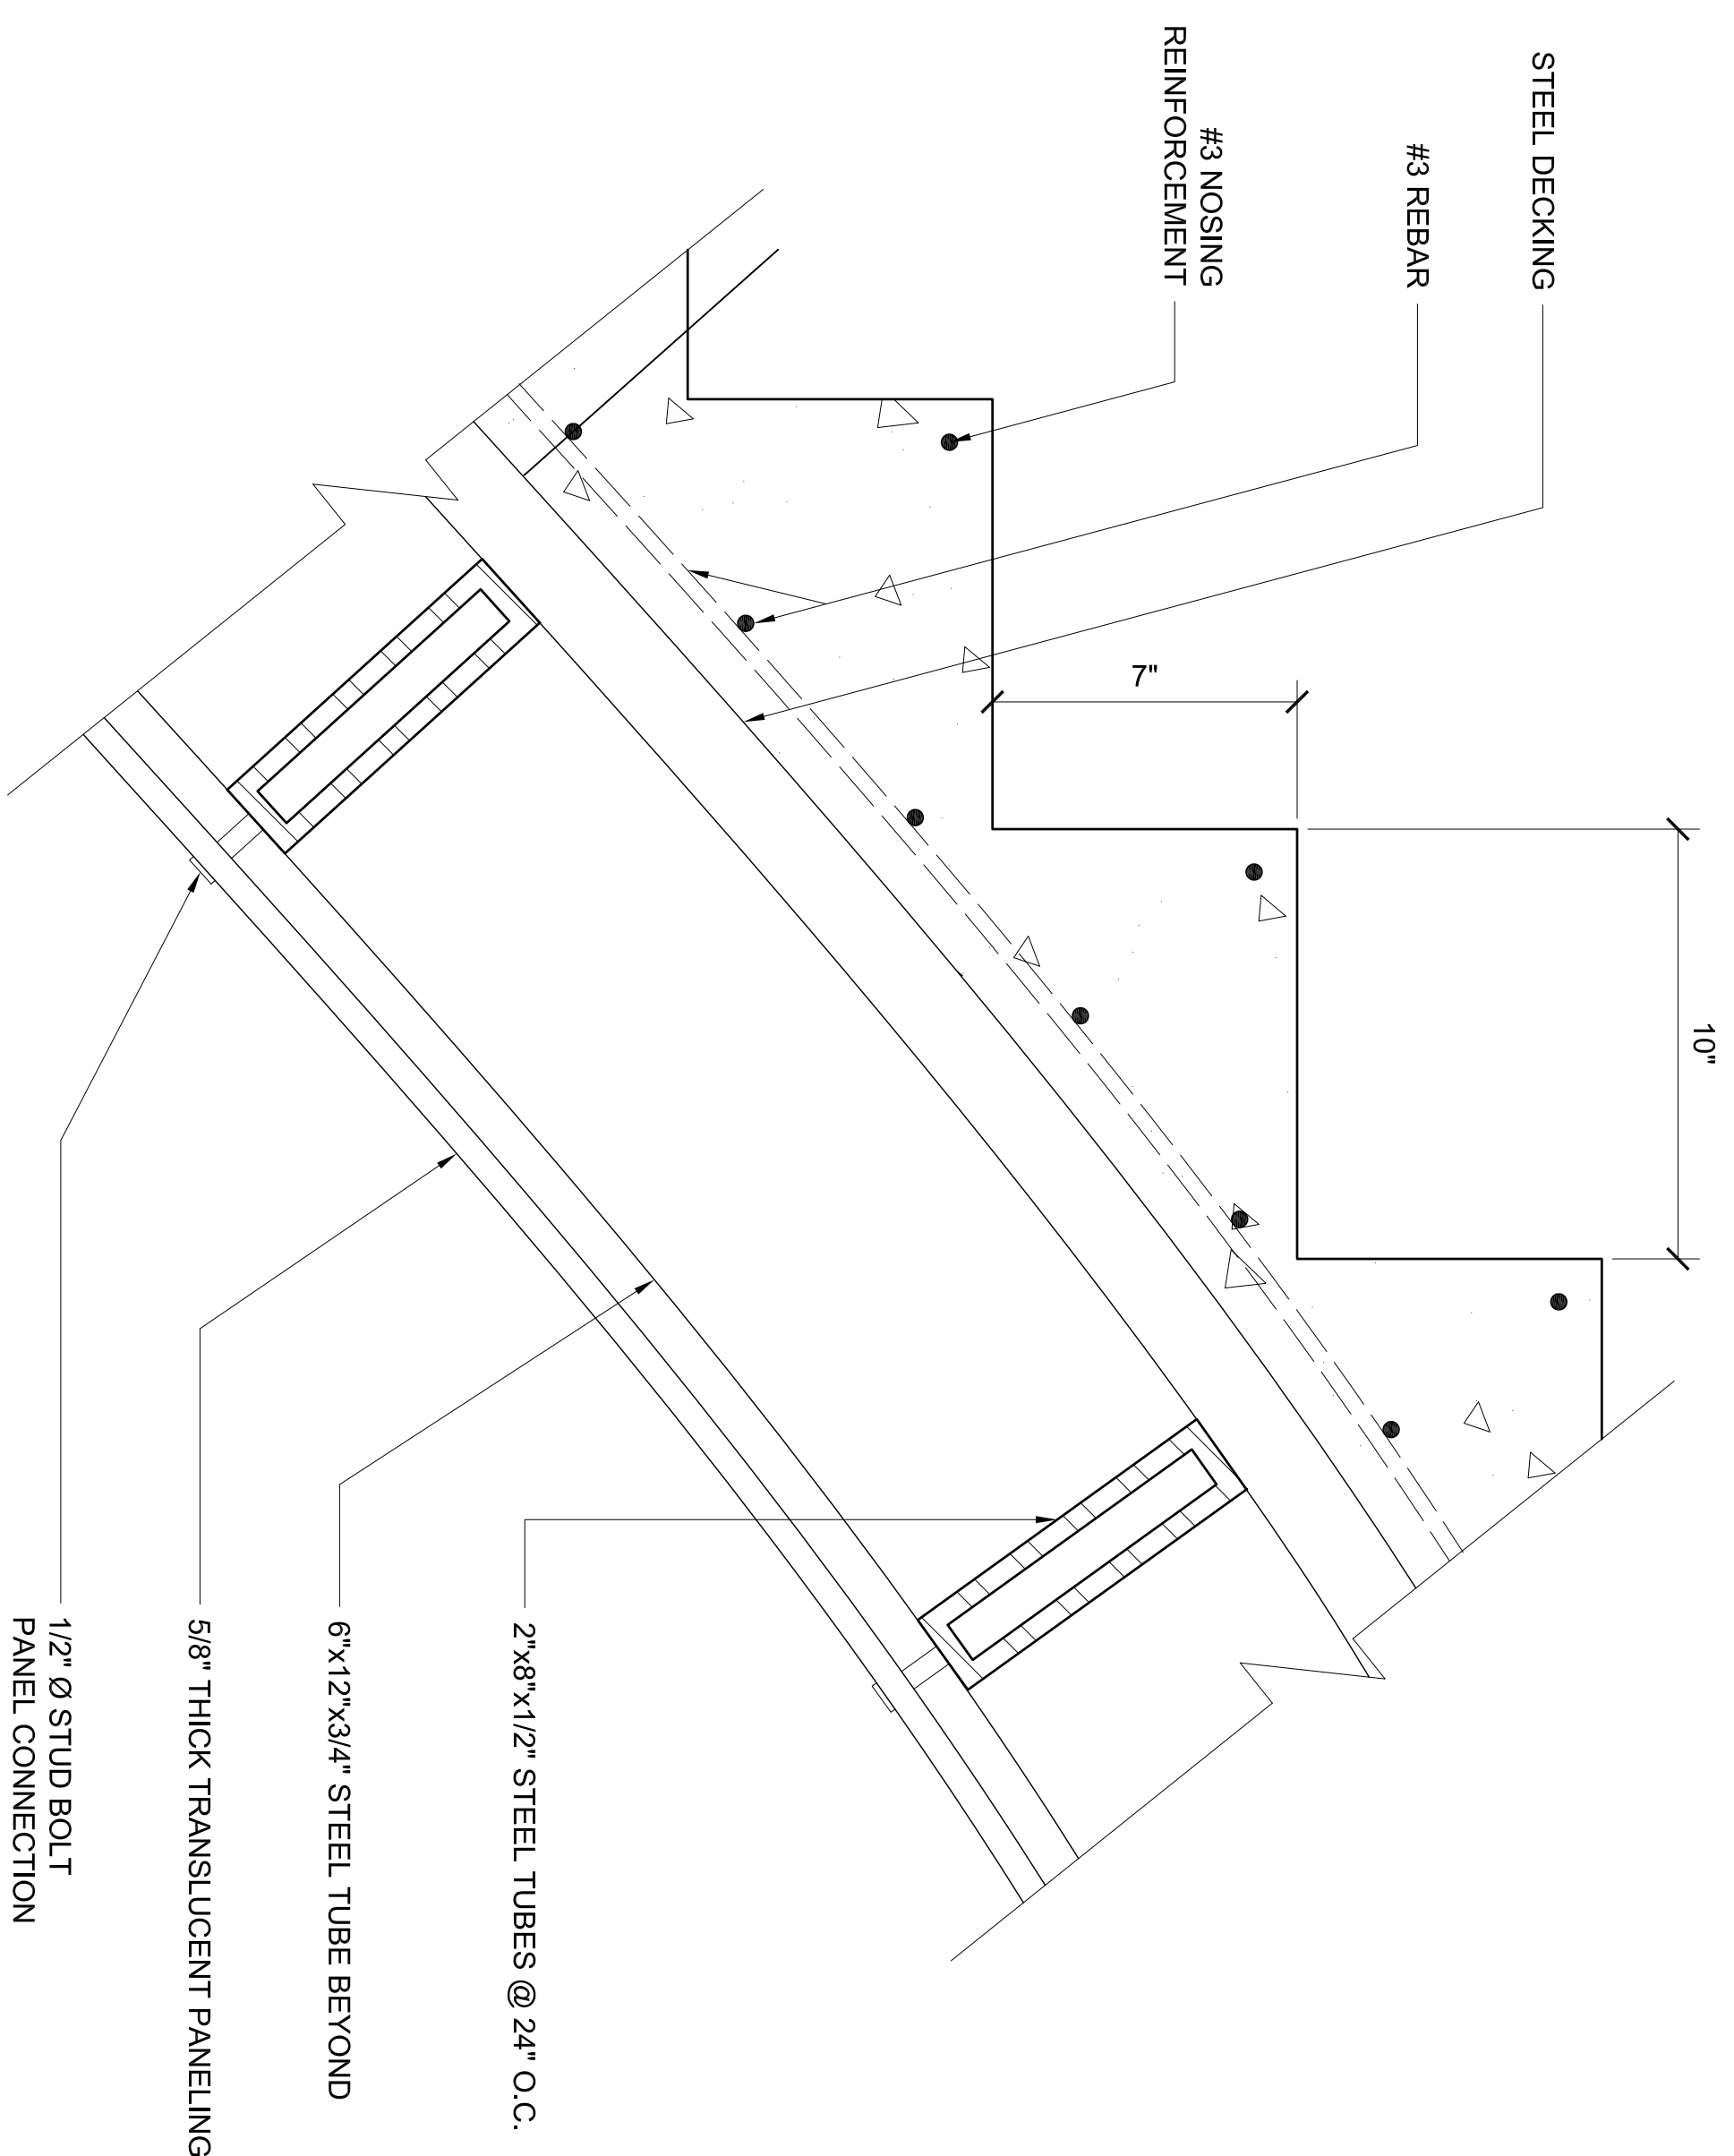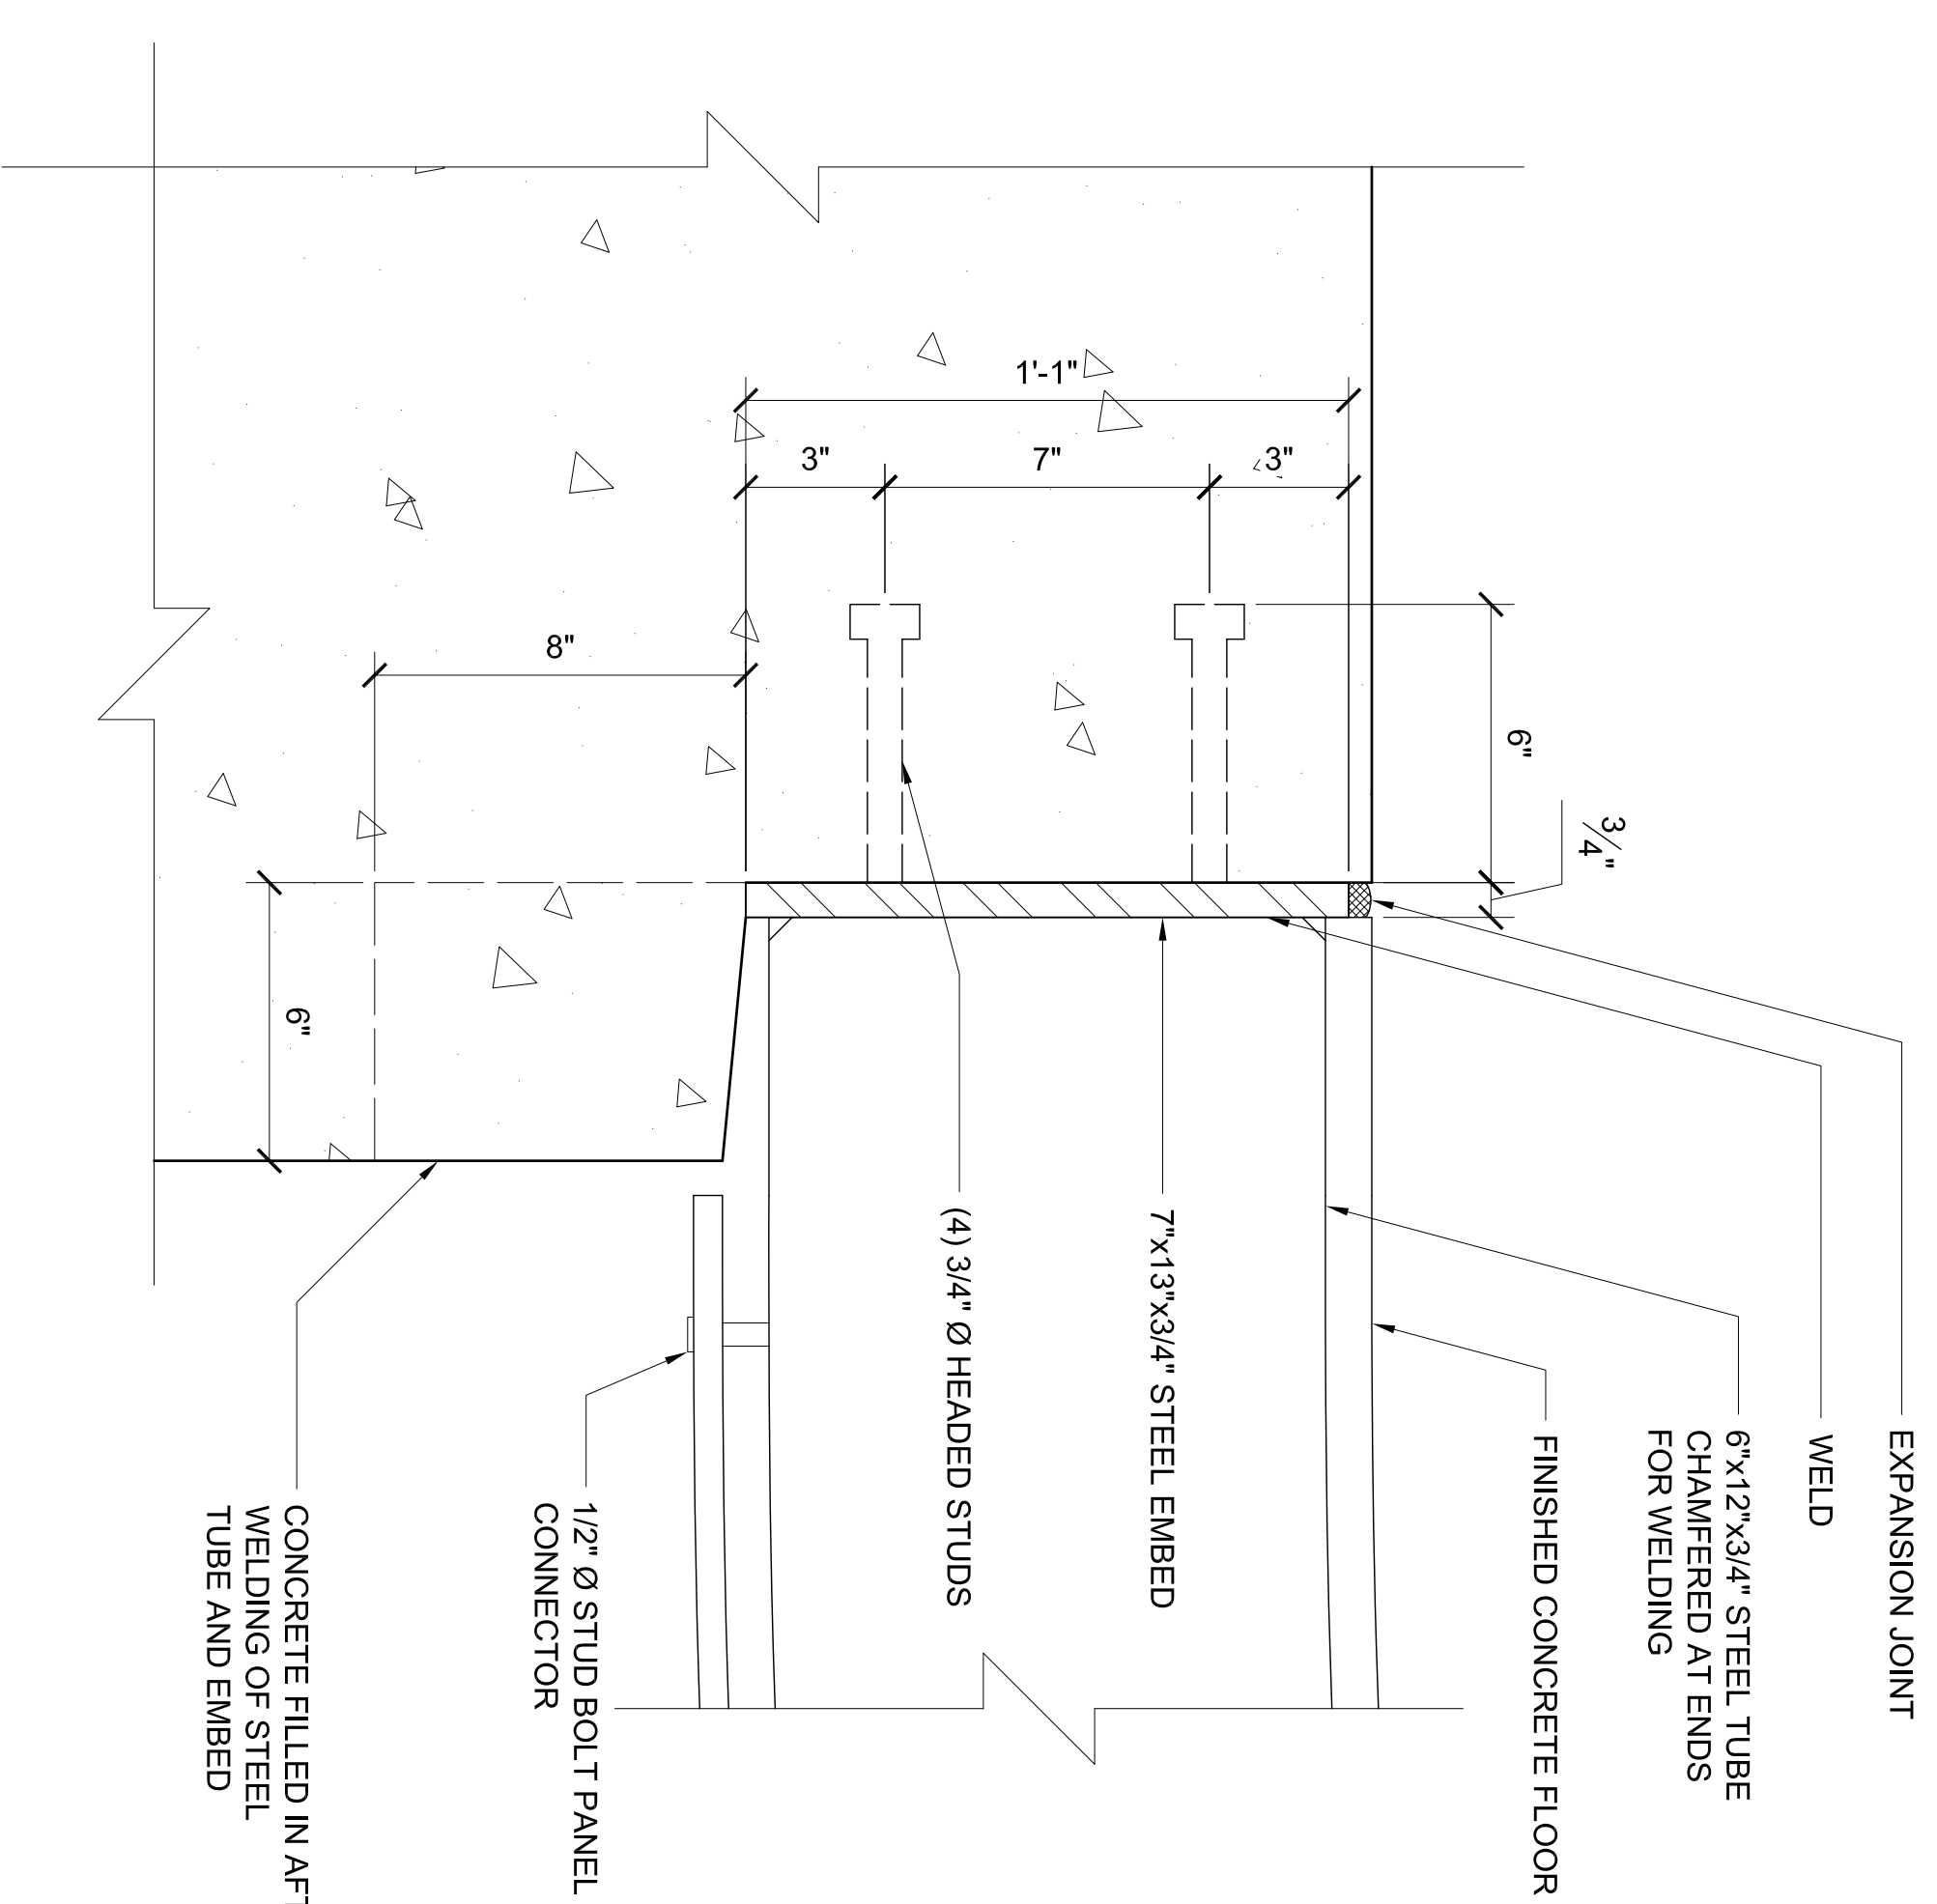

STAIR DETAIL


SCALE
3" = 1'-0"

4

TYPICAL CONNECTION AT FOOTING

SCALE
3" = 1'-0"

2

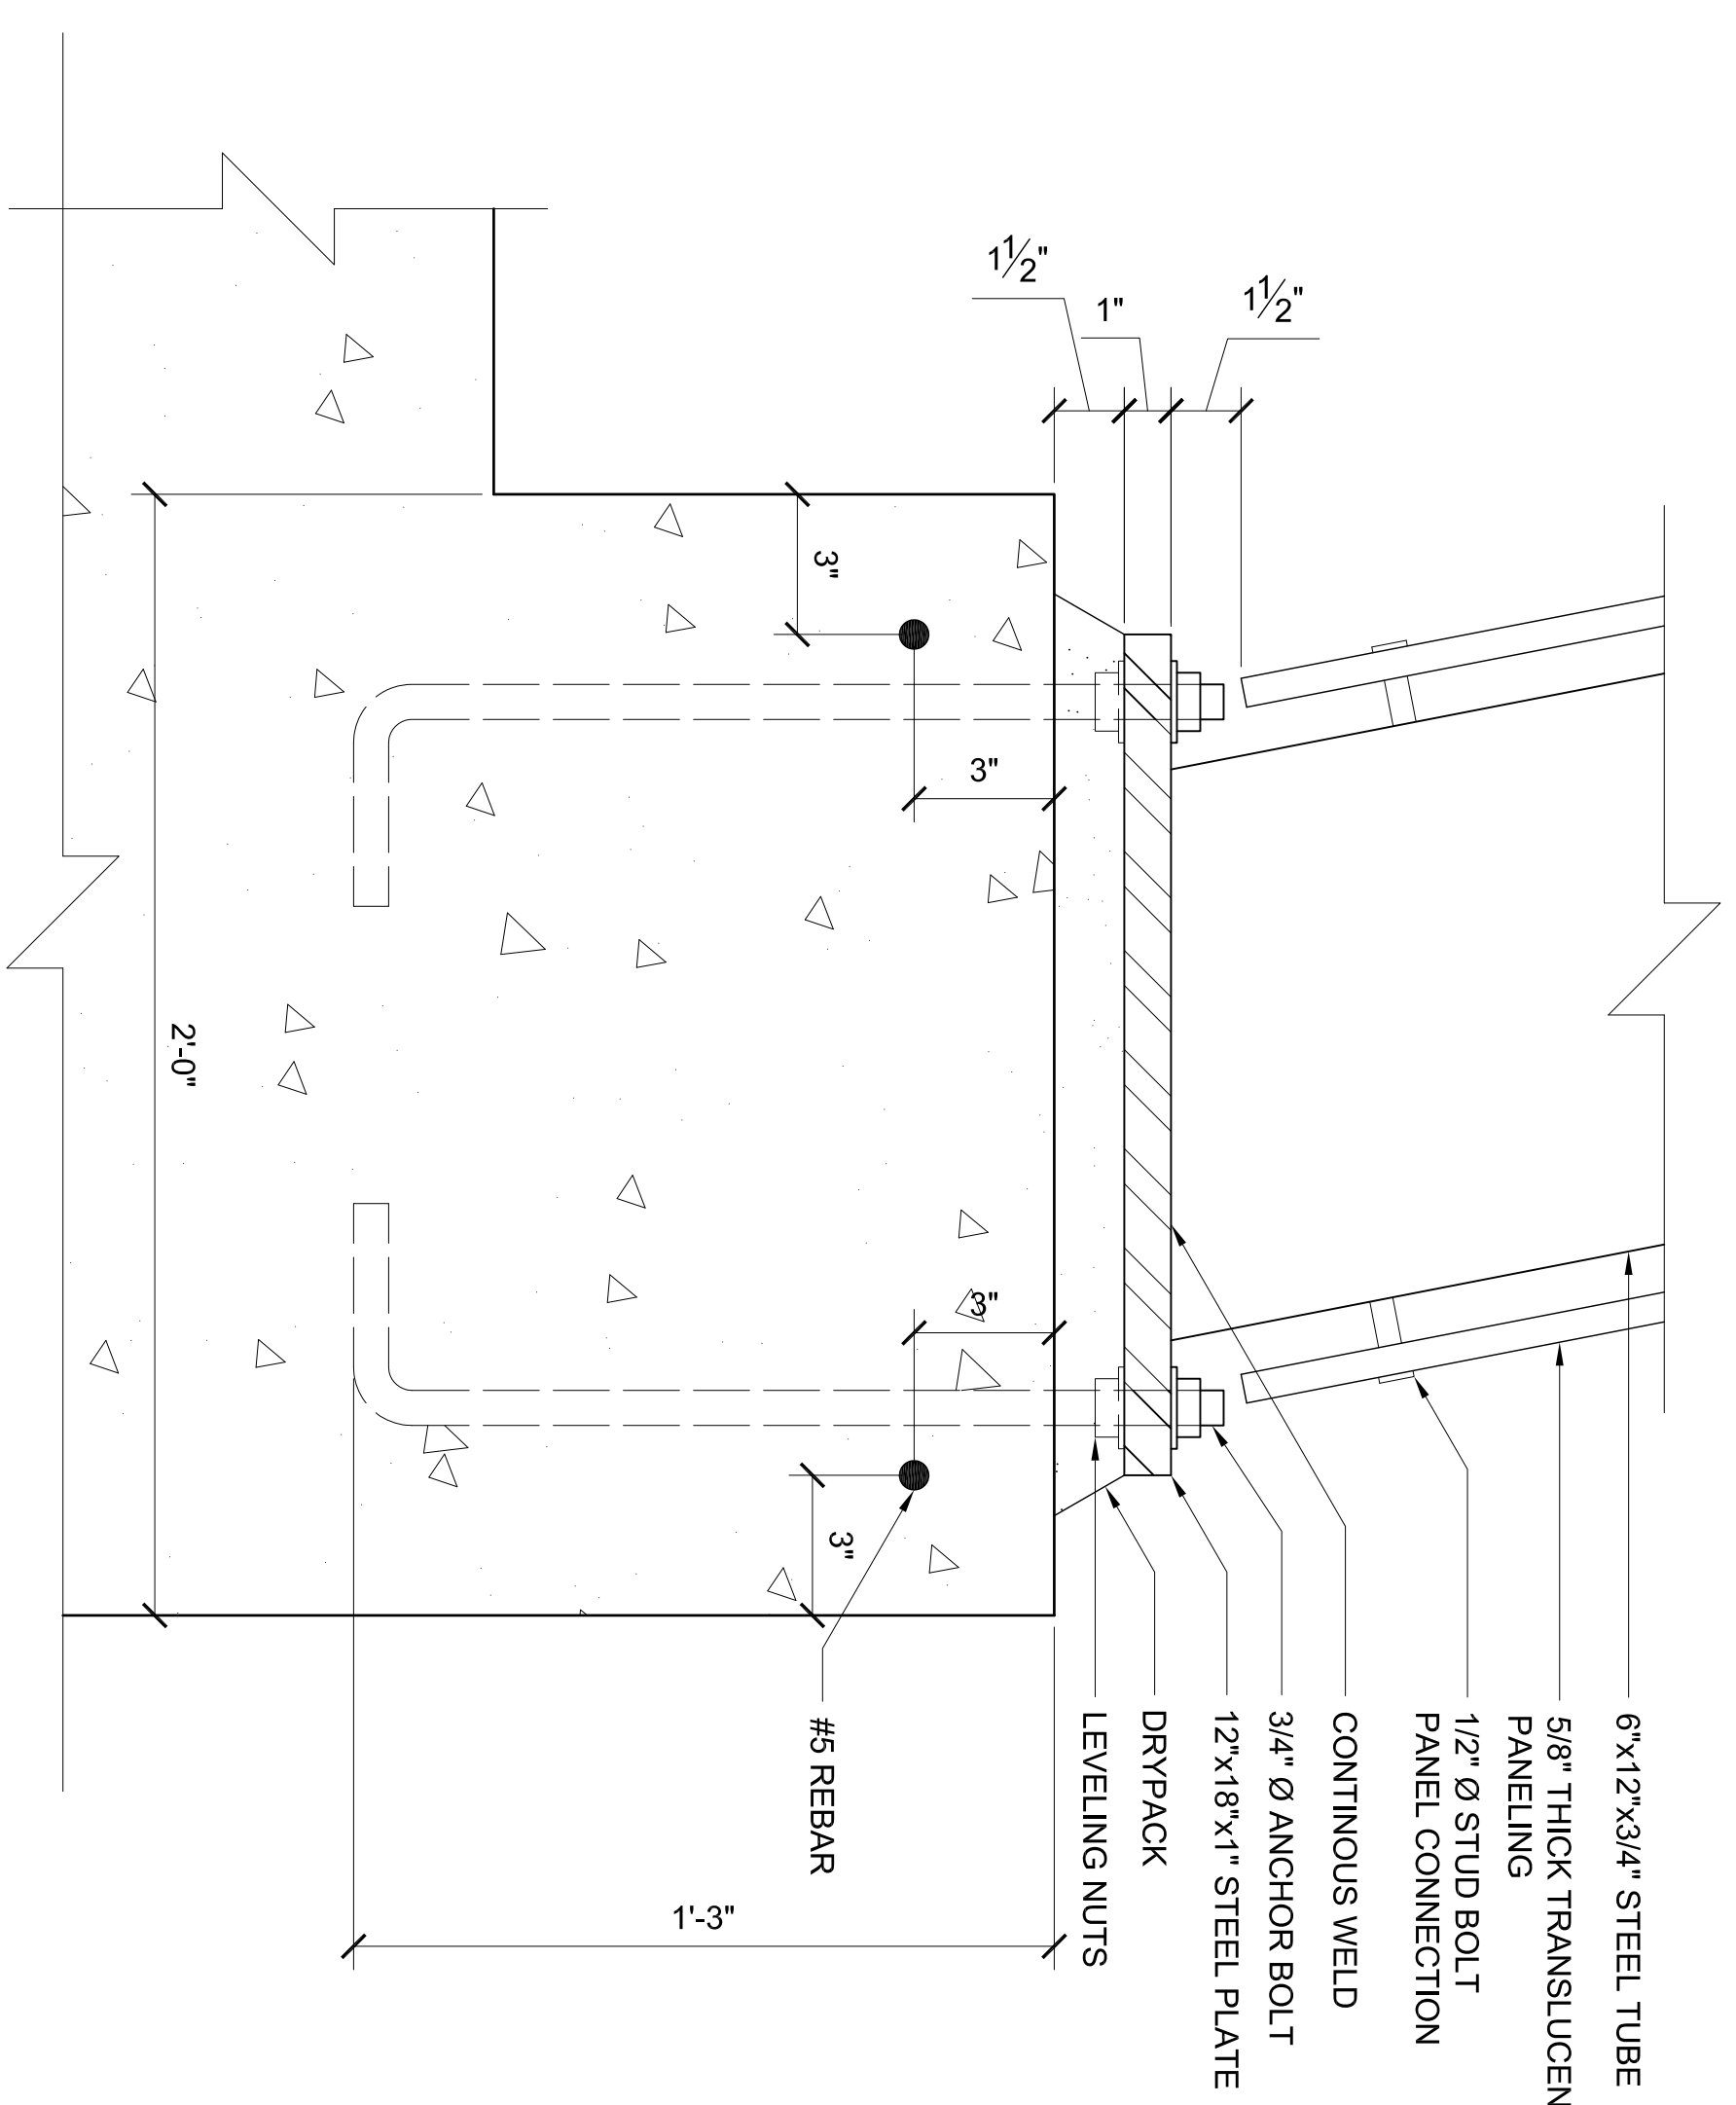

GENERAL NOTES
1. All dimensions shall be verified on the job.
2. Proceed as per the notes.

SPECIFIC NOTES

Luis Gil

Mount Baldy Residence
Upland California

Client
C/P Architecture

Rev	Date	Reason for Issue	By
1	11/24/08	Preliminary Review	Fok

KEY DETAILS

Originator	LG	Job #	--
Date	12-09-2008	Scale	3" = 1'-0"
Size	24 X 36	Drawn By	LG
Drawing #		Revision #	00

A-9.1